


PROPOSED RESIDENCE LAYOUT PLAN (RADHA KUNJ PHASE 3) FOR SRI. RAJENDRA SINGH & SRI. VIRENDRA SINGH S/O SRI. NARESH, SRI. MAHANT, SRI. RAMCHANDRA, SRI. RAMNEVAS, SRI. RAMPATI & SRI. SITARAM S/O SRI. KODAI, SRI. RAMANAYAN S/O SRI. BHAGI, SRI. SUKAI S/O SRI. MUNESAR, SRI. LALVAHADUR & SRI. VAIJAY KUMAR S/O SRI. NAGU, SRI. ANIRUDDH, SRI. ASHOK, SRI. GOVIND & SRI. JANARDAN S/O PIYARE, SMT. BHAUNA DEVI W/O SRI. PIYARE, SRI. BHIMSEN S/O SRI. RAMPREET SMT. KALAVATI DEVI W/O SRI. RAMPREET, SMT. POTNI W/O VIJAY THROUGH SWASTIK PARADISE PRIVATE LIMITED SRI. SWASTIK PANDEY S/O SRI. SANJOJ PANDEY, SMT. NEELAM PANDEY W/O SRI. SANJOJ PANDEY MOHALLA- ARAZI MATAUNI, TEHSIL- CHAURICHAURA, DIST.- GORAKHPUR, ARAZI No.- 103, 104,105 & 96 .

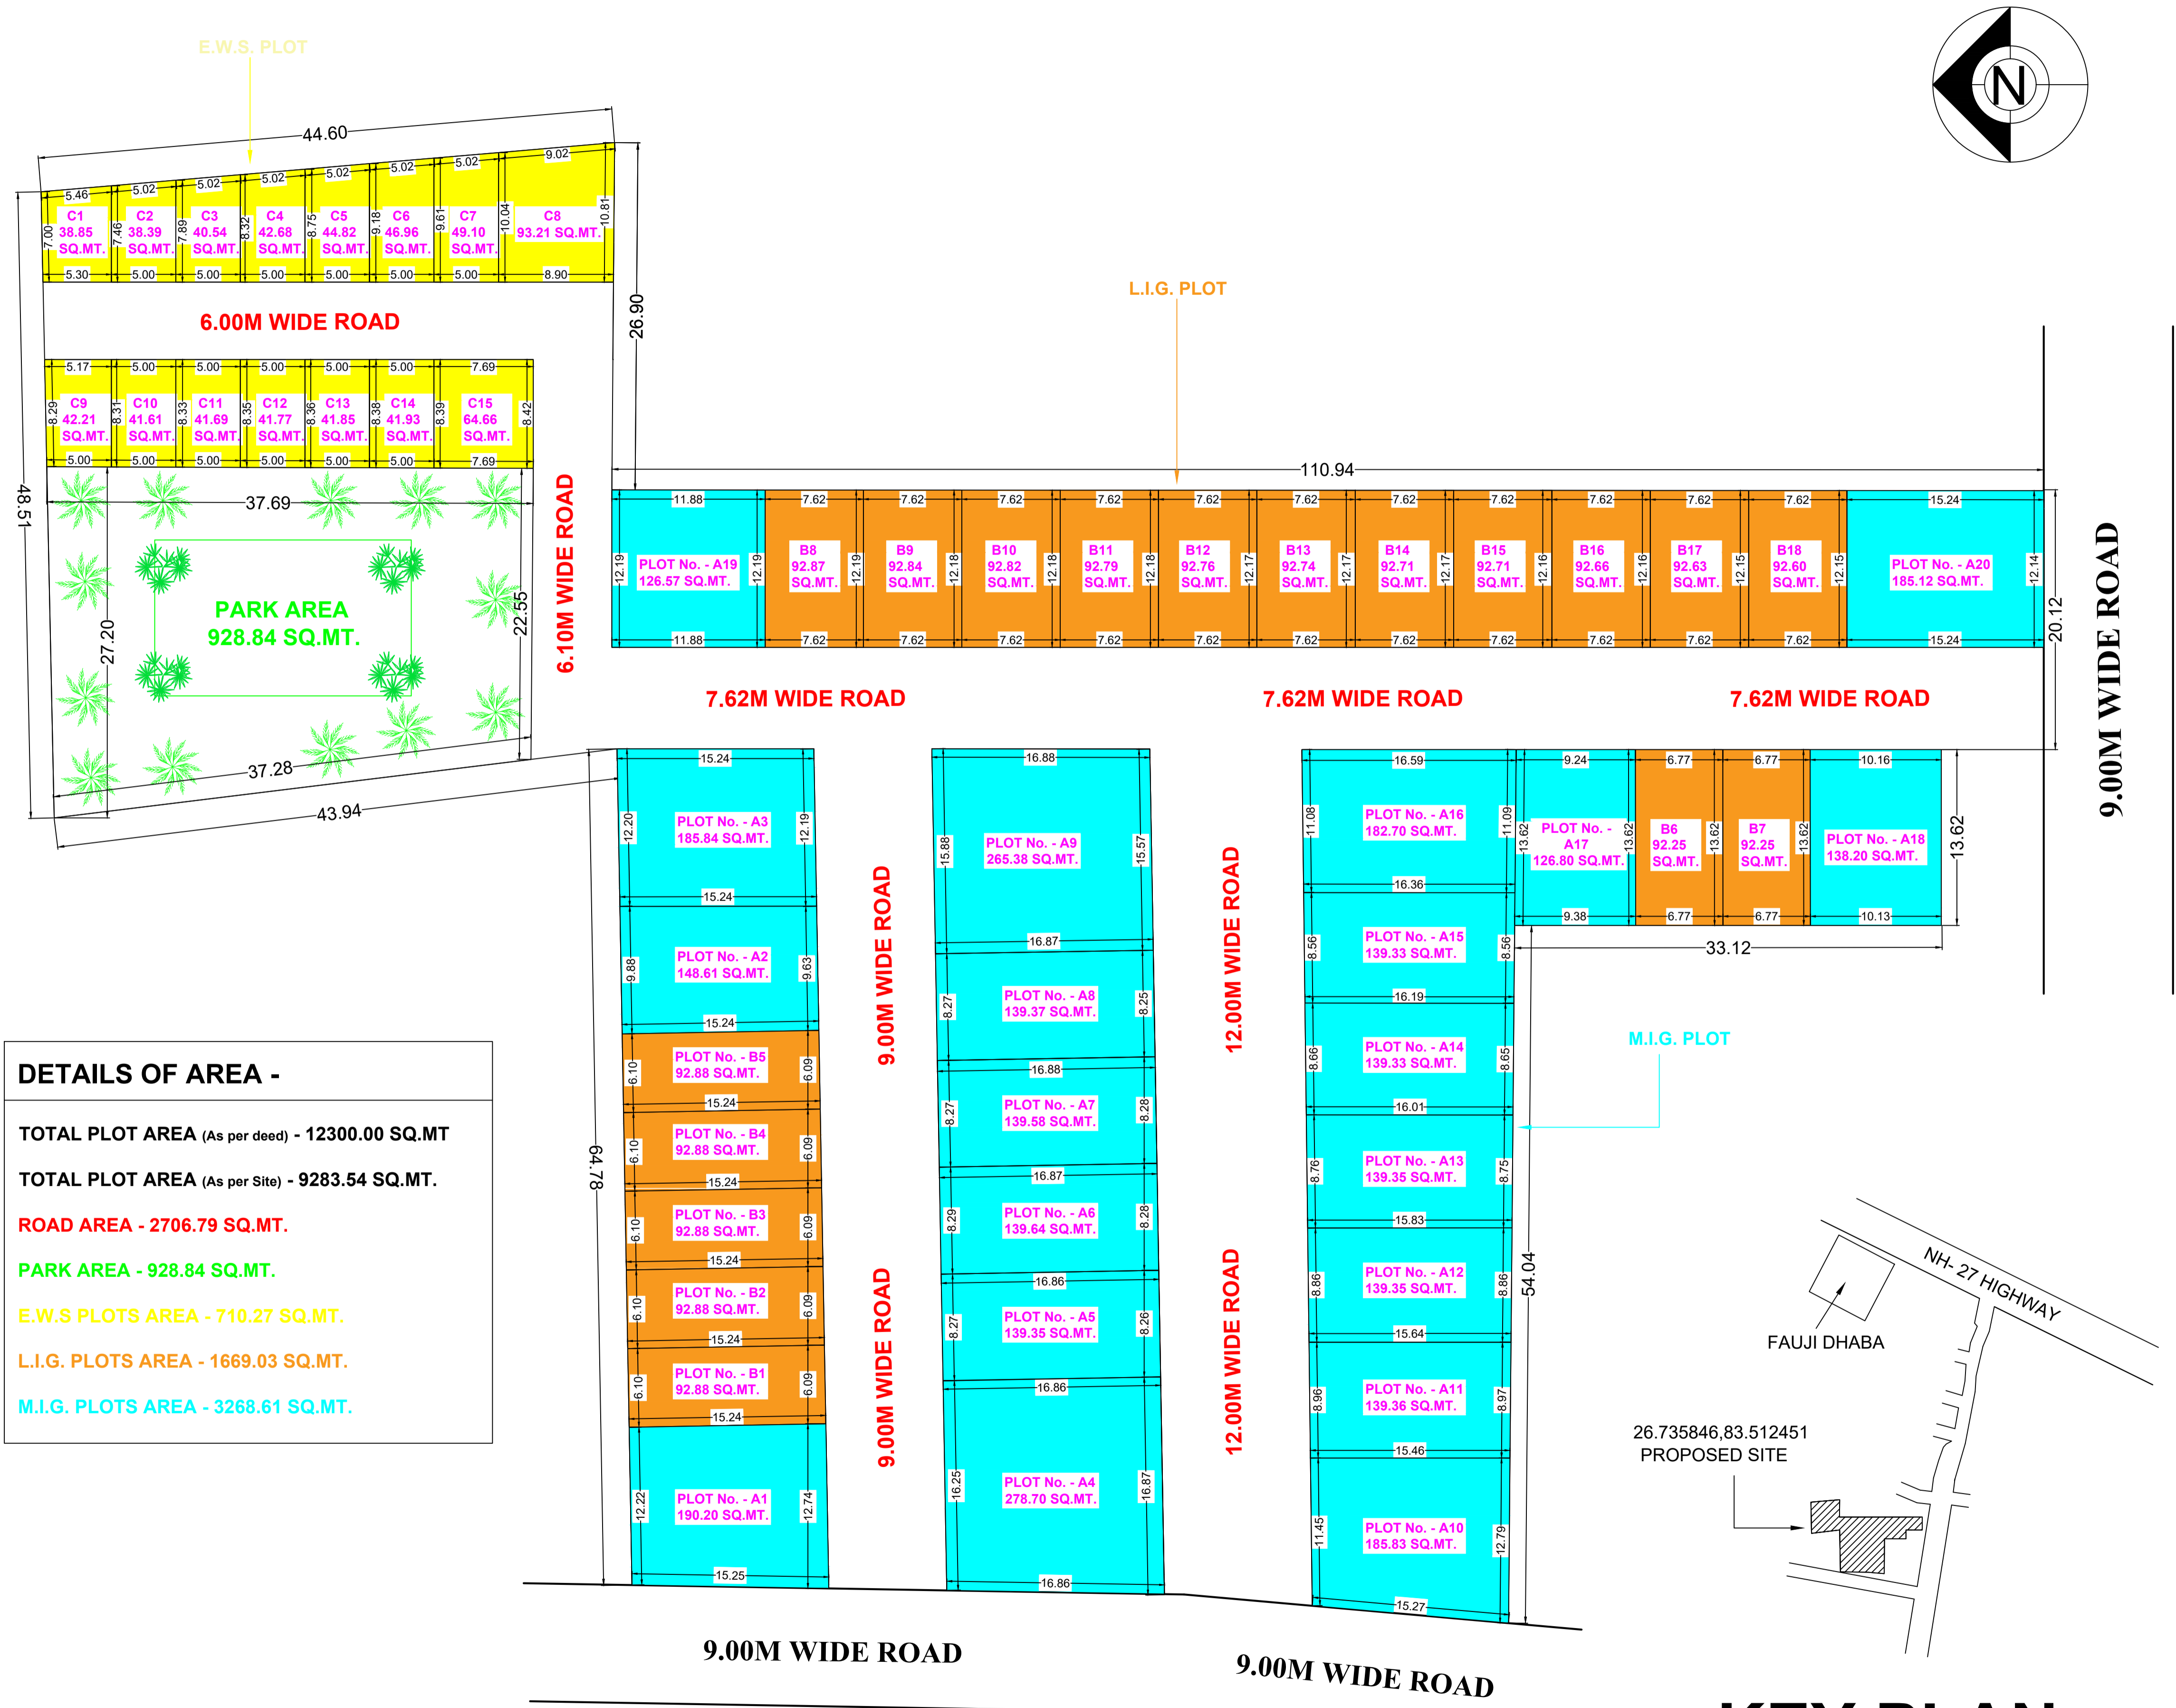

DETAILS OF AREA -

TOTAL PLOT AREA (As per deed) - 12300.00 SQ.MT

TOTAL PLOT AREA (As per Site) - 9283.54 SQ.MT.

ROAD AREA - 2706.79 SQ.MT.

PARK AREA - 928.84 SQ.MT.

E.W.S PLOTS AREA - 710.27 SQ.MT.

L.I.G. PLOTS AREA - 1669.03 SQ.MT.


M.I.G. PLOTS AREA - 3268.61 SQ.MT.

G.D.A. SEAL-

SET BACK RULES	FRONT	REAR	SIDE -I	SIDE-II
UPTO 150 SQ.MT.	1.00M	----	----	----
150 TO 300 SQ.MT.	3.00M	1.50M	----	----

OWNER-

ENGINEER SIGN.-

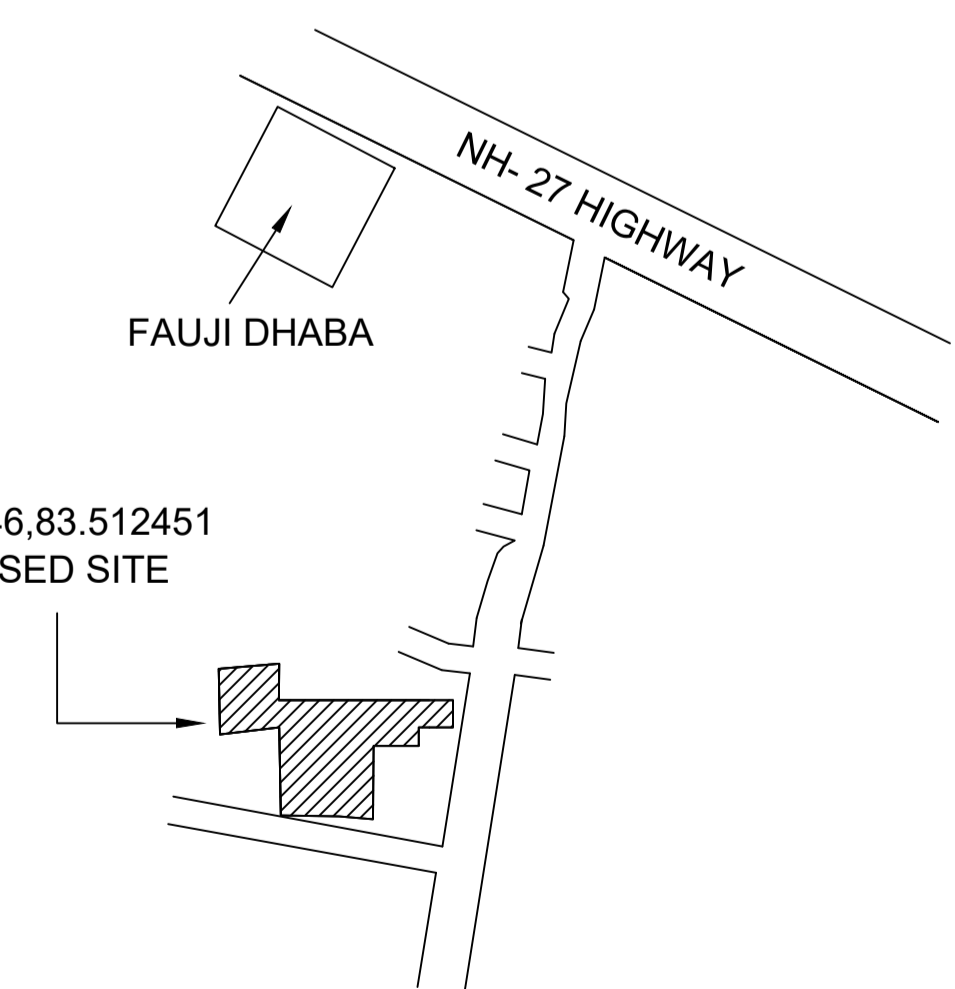

LAYOUT PLAN

SCALE - 1:200

KEY PLAN